


1 Plan

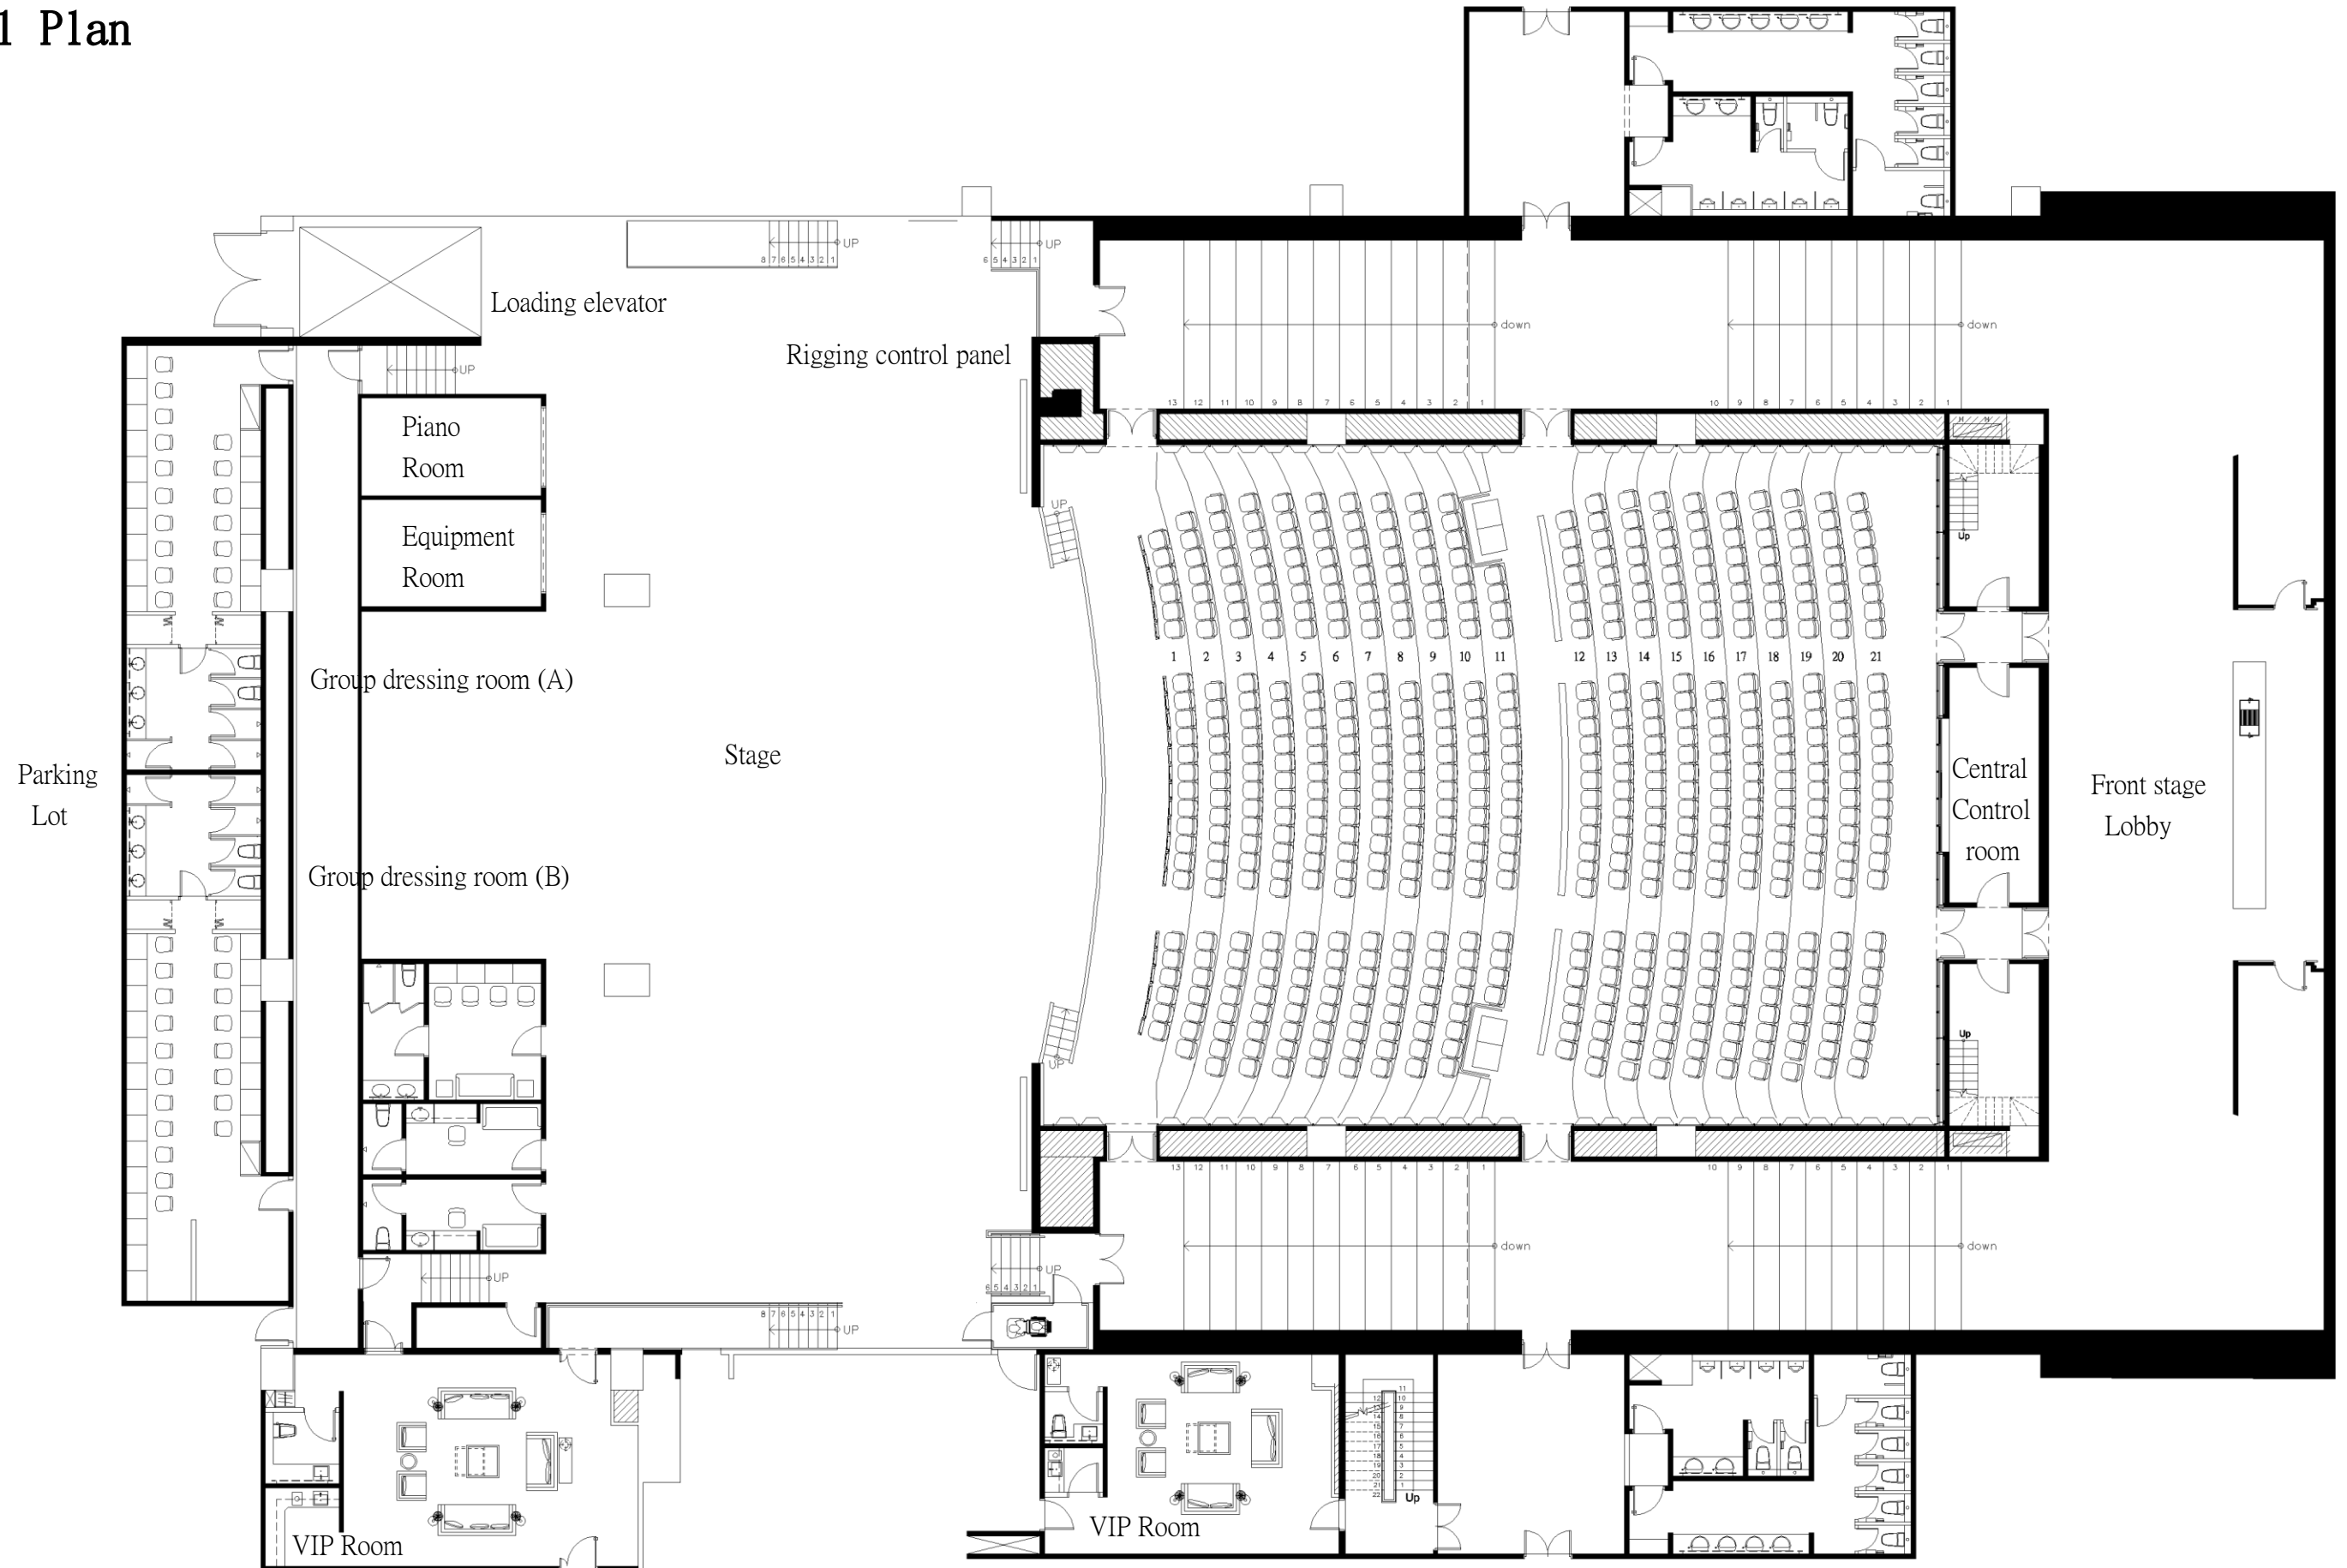

2 Section

