

KEY

-  ETC S4 14° 750W/220V
-  ETC S4 19° 750W/220V
-  ETC S4 26° 750W/220V
-  ETC S4 36° 750W/220V
-  FRESNEL 2KW/220V
-  CYC 800W/220V

101-106

SL 鏡框口迴路


89-94

SR 鏡框口迴路

131
132
133
134
135
136

125
126
127
128
129
130

1S
2S
3S
4S
5S
(CYC)

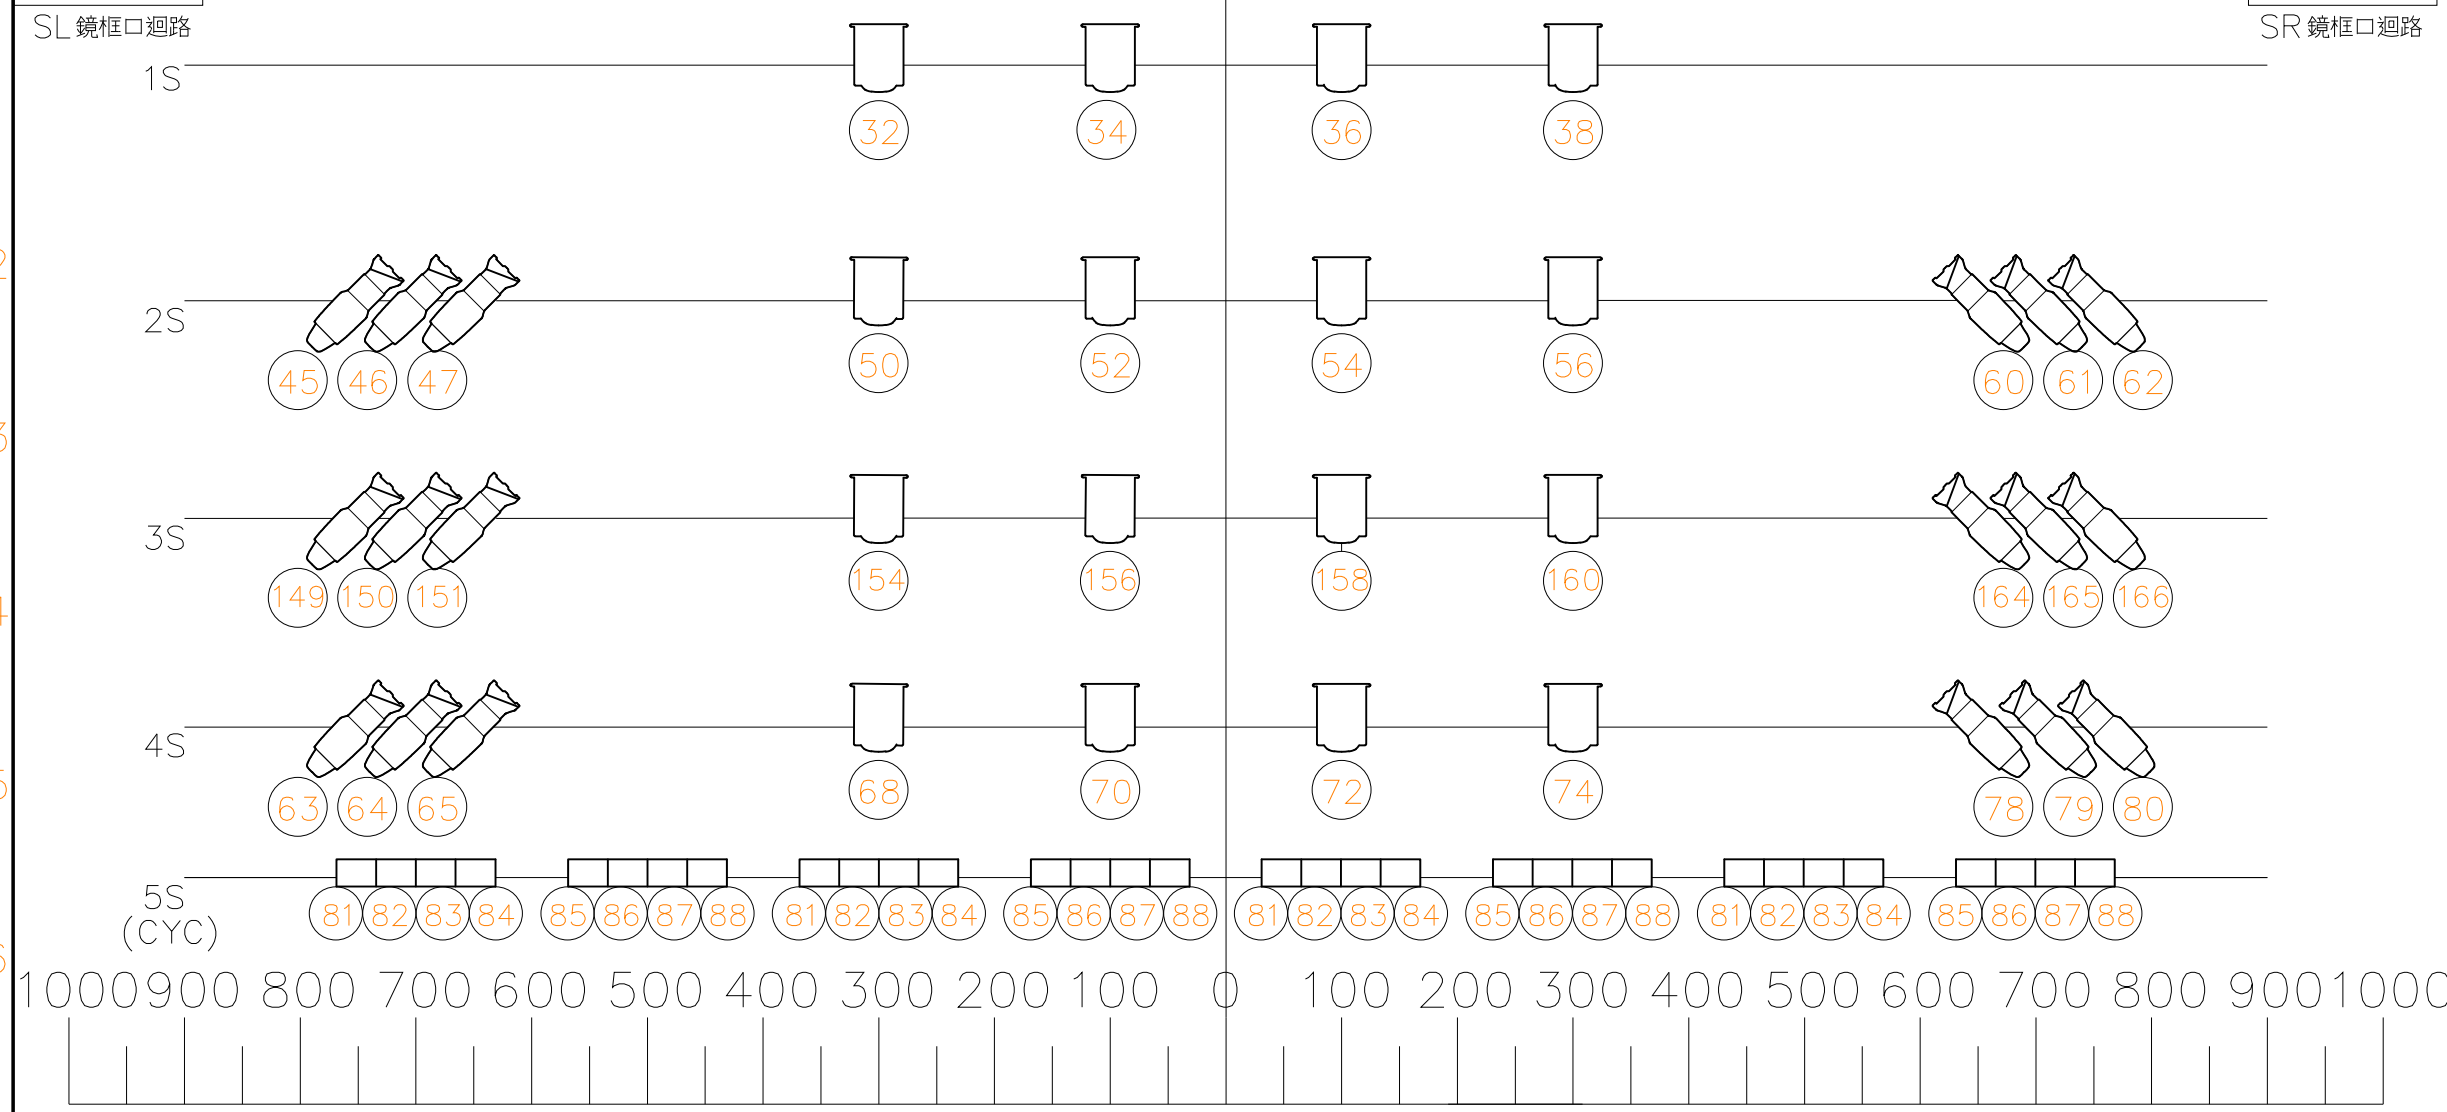

119-124

UL 牆壁迴路

113-118

UR 牆壁迴路